



4379

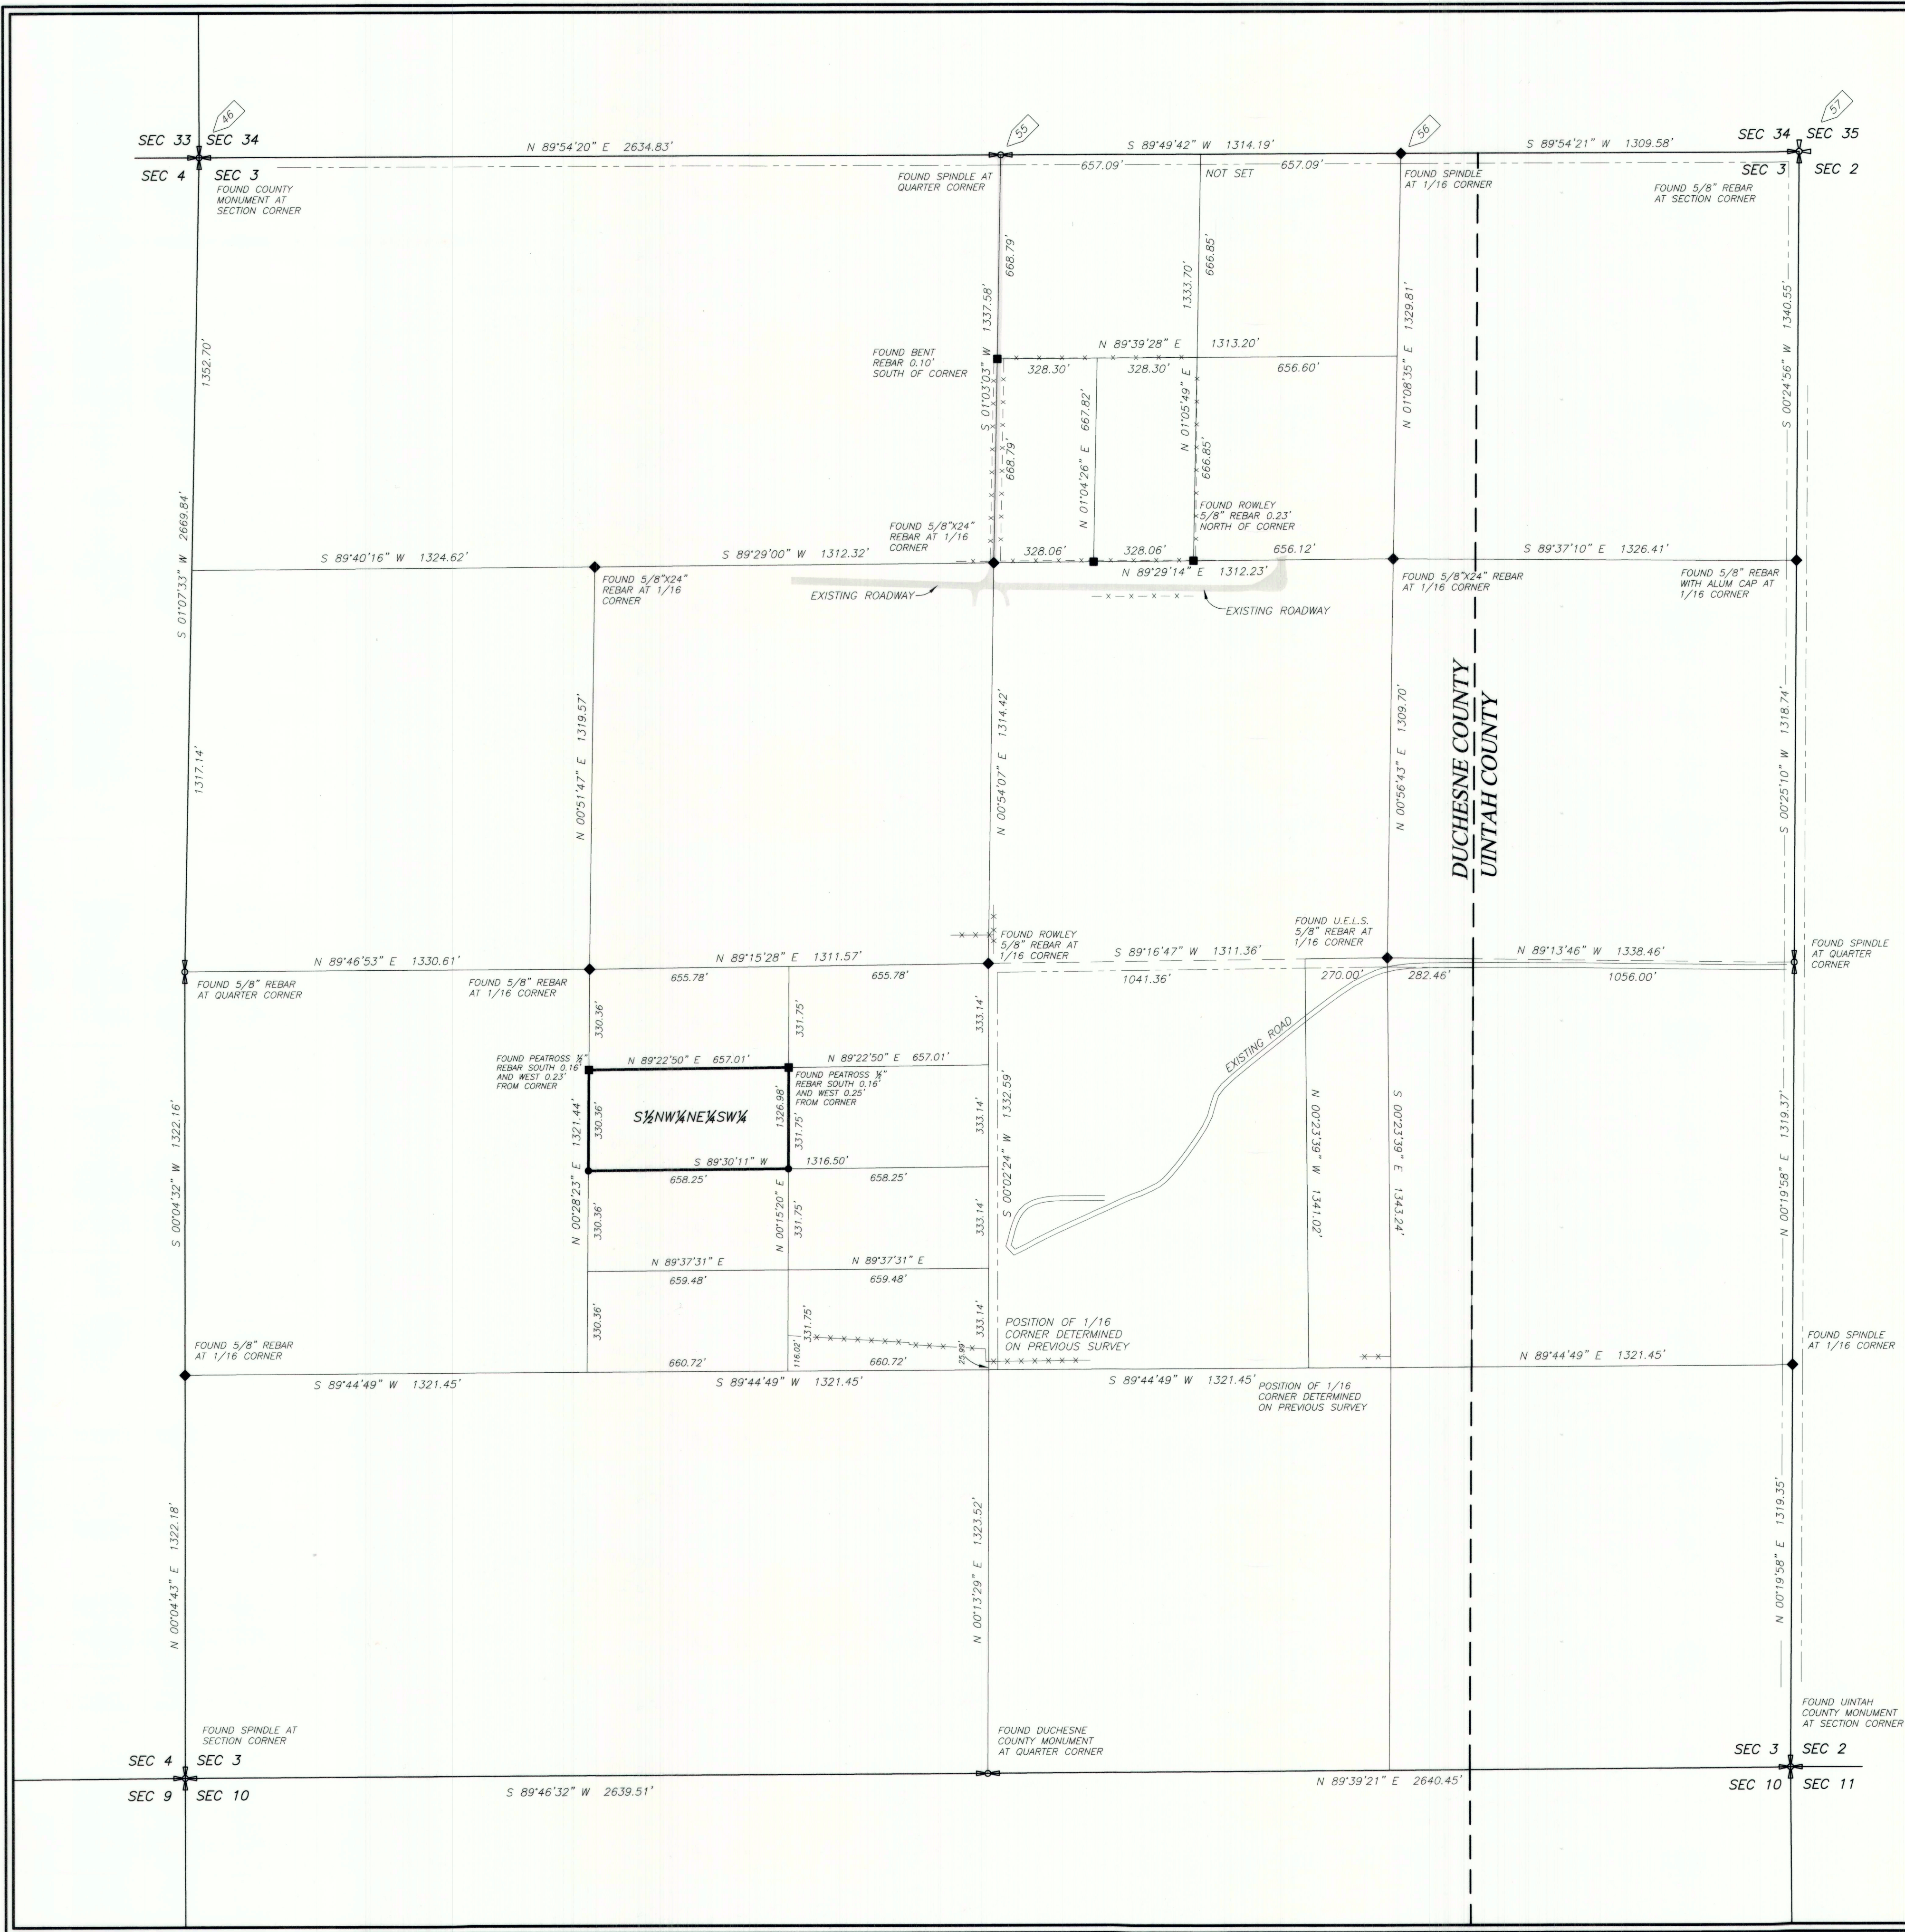

RECORD OF SURVEY FOR **CHAD SLEIMAN** SECTION 3, TOWNSHIP 2 SOUTH, RANGE 1 WEST UINTAH SPECIAL BASE AND MERIDIAN

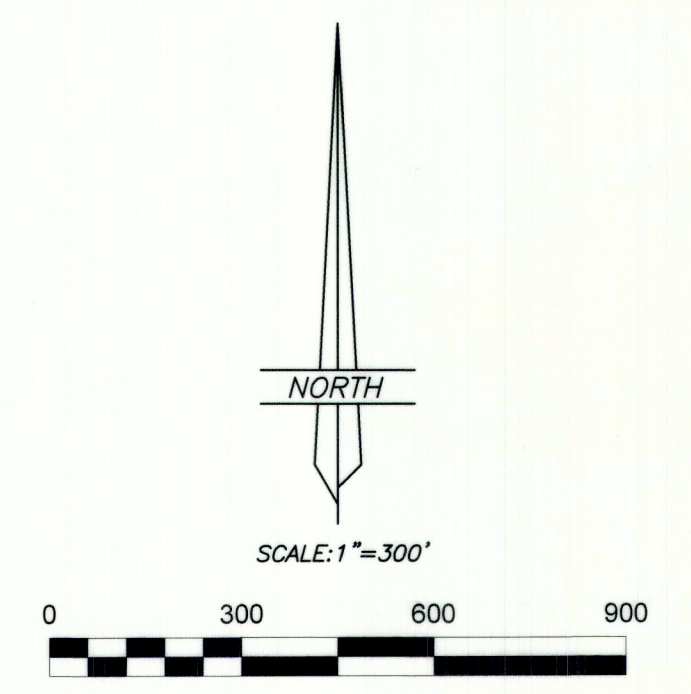

- LEGEND**
- FOUND SECTION CORNERS AS NOTED ON PLAT
 - FOUND QUARTER CORNERS AS NOTED ON PLAT
 - FOUND MONUMENTED 1/16 CORNERS AS NOTED ON PLAT
 - FOUND MONUMENTS MARKING CORNERS SET BY PREVIOUS SURVEYS
 - 5/8"x24" REBAR WITH PLASTIC CAPS SET BY THIS SURVEY AT PROPERTY CORNERS
 - *** EXISTING FENCES

NARRATIVE AND NOTES


This survey was performed at the request of Chad Sleiman for the purpose of locating on the ground the corners of the parcels shown on this plat. The plats from several previous surveys in the area were obtained from the Duchesne County Surveyor's files and used for reference for this survey. Section 3 was originally surveyed by the General Land Office using the "3-mile method" of section subdivision during which the 1/16 corners were set. A search was made for the monuments marking the Public Lands Survey System corners and the results are noted next to the corners on the plat. These found and reestablished corners were used to control the survey. This plat represents a dependent resurvey of portions of Section 3 using the "3-mile method" and is designed to restore the corners to their true original location according to the best available evidence.

THIS SURVEY WAS PERFORMED BY USING G.P.S. (GLOBAL POSITIONING SYSTEM) EQUIPMENT AND PROCEDURES.

THE BASIS OF BEARINGS IS BASED ON WGS-84 GEODETIC NORTH DETERMINED BY G.P.S. OBSERVATIONS AND CALIBRATION AT THE CORNER OF SECTIONS 15, 16, 21, AND 22, T2S, R2W, U.S.B.&M. LOCATED AT LAT: 40°18'07.65076"N AND LONG: 109°59'30.70358"W AS DETERMINED BY THE UTAH STATE GPS VIRTUAL REFERENCE STATION CONTROL NETWORK MAINTAINED AND OPERATED BY THE AUTOMATED GEOGRAPHIC REFERENCE CENTER.

SURVEYOR'S CERTIFICATE

I, Jerry D. Allred, do hereby certify that I am a Professional Land Surveyor, and that I hold certificate no. 148951 as prescribed by the laws of the State of Utah. I further certify that this plat and its computations were prepared from the field notes and electronic data collector files of an actual survey made by me, or under my personal supervision, of the parcels of land shown hereon, and that the monuments indicated were found or set during said survey, and that this plat accurately represents said survey to the best of my knowledge.

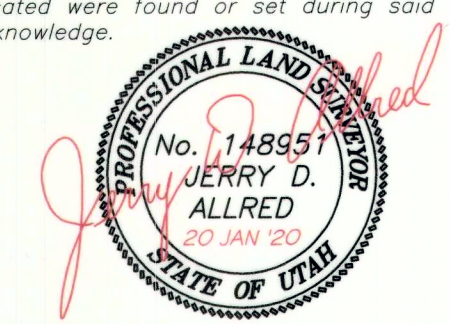

JERRY D. ALLRED, PROFESSIONAL LAND SURVEYOR
CERTIFICATE NO. 148951 (UTAH)

COUNTY SURVEYOR FILE NO. **4379**

JERRY D. ALLRED & ASSOCIATES, INC.
SURVEYING CONSULTANTS
1235 NORTH 700 EAST—P.O. BOX 975
DUCHESTER, UTAH 84021
(435) 738-5352

20 JAN 2020 20-100-004